


CITY OF  
BRISTOL, VIRGINIA  
300 LEE STREET  
BRISTOL, VA 24201  
(276) 645-7470

REVISIONS

DATE

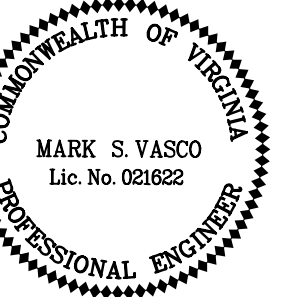

WIDENING OF  
LEE HIGHWAY  
MOT  
UPC 105753

MAINTENANCE  
OF TRAFFIC  
PHASE 1C

DATE:

MAY 2017

DRAWING NO.


XXX-XXX

FILE NAME:

LEE HWY EXIT 5

SHEET NUMBER

8.10 OF 11

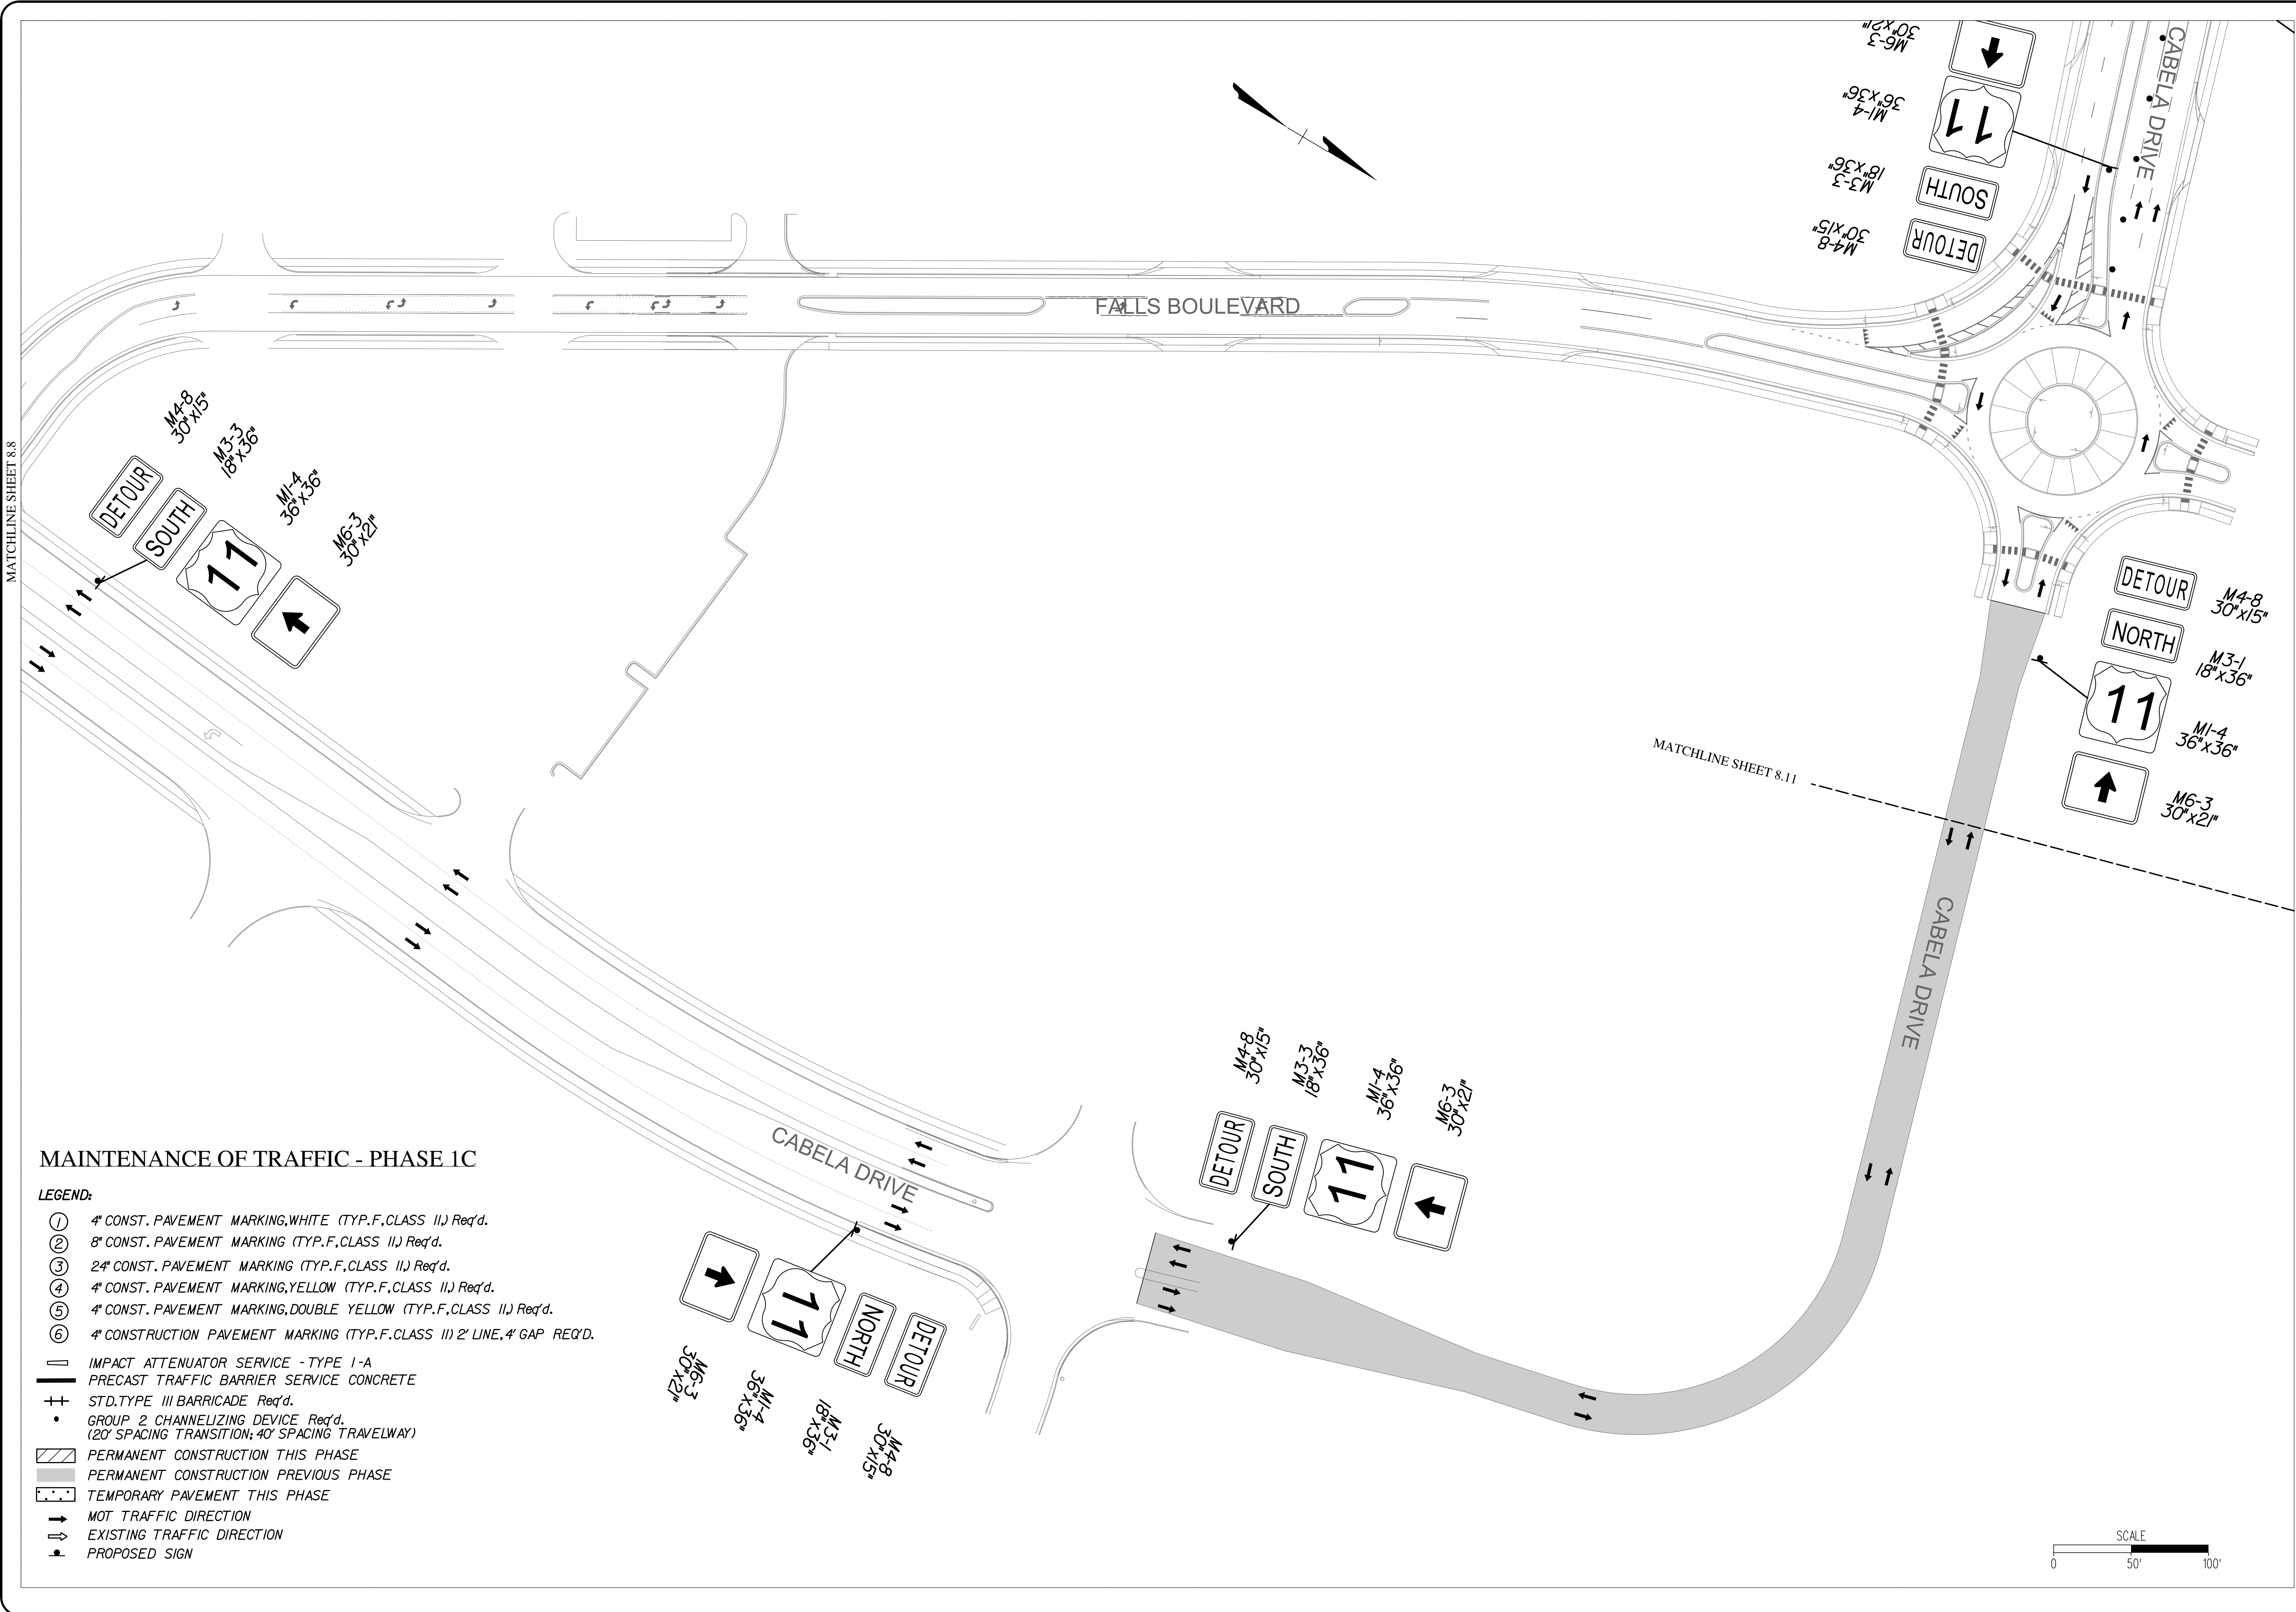

**MAINTENANCE OF TRAFFIC - PHASE 1C**

- LEGEND:**
- ① 4" CONST. PAVEMENT MARKING, WHITE (TYP.F, CLASS II) Req'd.
  - ② 8" CONST. PAVEMENT MARKING (TYP.F, CLASS II) Req'd.
  - ③ 24" CONST. PAVEMENT MARKING (TYP.F, CLASS II) Req'd.
  - ④ 4" CONST. PAVEMENT MARKING, YELLOW (TYP.F, CLASS II) Req'd.
  - ⑤ 4" CONST. PAVEMENT MARKING, DOUBLE YELLOW (TYP.F, CLASS II) Req'd.
  - ⑥ 4" CONSTRUCTION PAVEMENT MARKING (TYP.F, CLASS II) 2' LINE, 4' GAP REQ'D.
  - ▬ IMPACT ATTENUATOR SERVICE - TYPE I-A
  - ▬ PRECAST TRAFFIC BARRIER SERVICE CONCRETE
  - ++ STD. TYPE III BARRICADE Req'd.
  - GROUP 2 CHANNELIZING DEVICE Req'd. (20' SPACING TRANSITION; 40' SPACING TRAVELWAY)
  - ▨ PERMANENT CONSTRUCTION THIS PHASE
  - ▩ PERMANENT CONSTRUCTION PREVIOUS PHASE
  - ⋯ TEMPORARY PAVEMENT THIS PHASE
  - MOT TRAFFIC DIRECTION
  - ⇨ EXISTING TRAFFIC DIRECTION
  - PROPOSED SIGN



7/17/2017